



This drawing and the ideas, arrangement, design and plans indicated hereon or represented hereby are owned by and remain the exclusive property of Delicate Productions Inc. They have been created and developed for the use on and in connection with the specified project. Written dimensions on drawings shall have authority over scaled. Contractors, freelancers, stage crew and manufacturers shall verify and be responsible for all dimensions and the conditions on the job site. Any variations from the drawings are to be reported to the designer prior to performing the work. These drawings represent visual concepts and construction and rigging suggestions only. Delicate Productions Inc & the designer are unqualified to determine the structural appropriateness of this design and will not assume responsibility for improper engineering, construction, rigging, handling, or use of this design. All materials must comply with the most stringent applicable federal, state and local fire and safety codes.

**Project Manager:**  
Loanne Wullaert

**Revisions:**

NO.	Date:	Notes:

**Scale:**  
1/2" = 10" (If printed Arch D)

**Drawing Date:**  
3/6/22

**Show Date/Dates:**  
xx/xx/xxxx

**Drawn By:**  
J. DiCarlo


**Majestic Ventura Theater Lighting Plot**




Dimmers

22'-0"

12'-0"

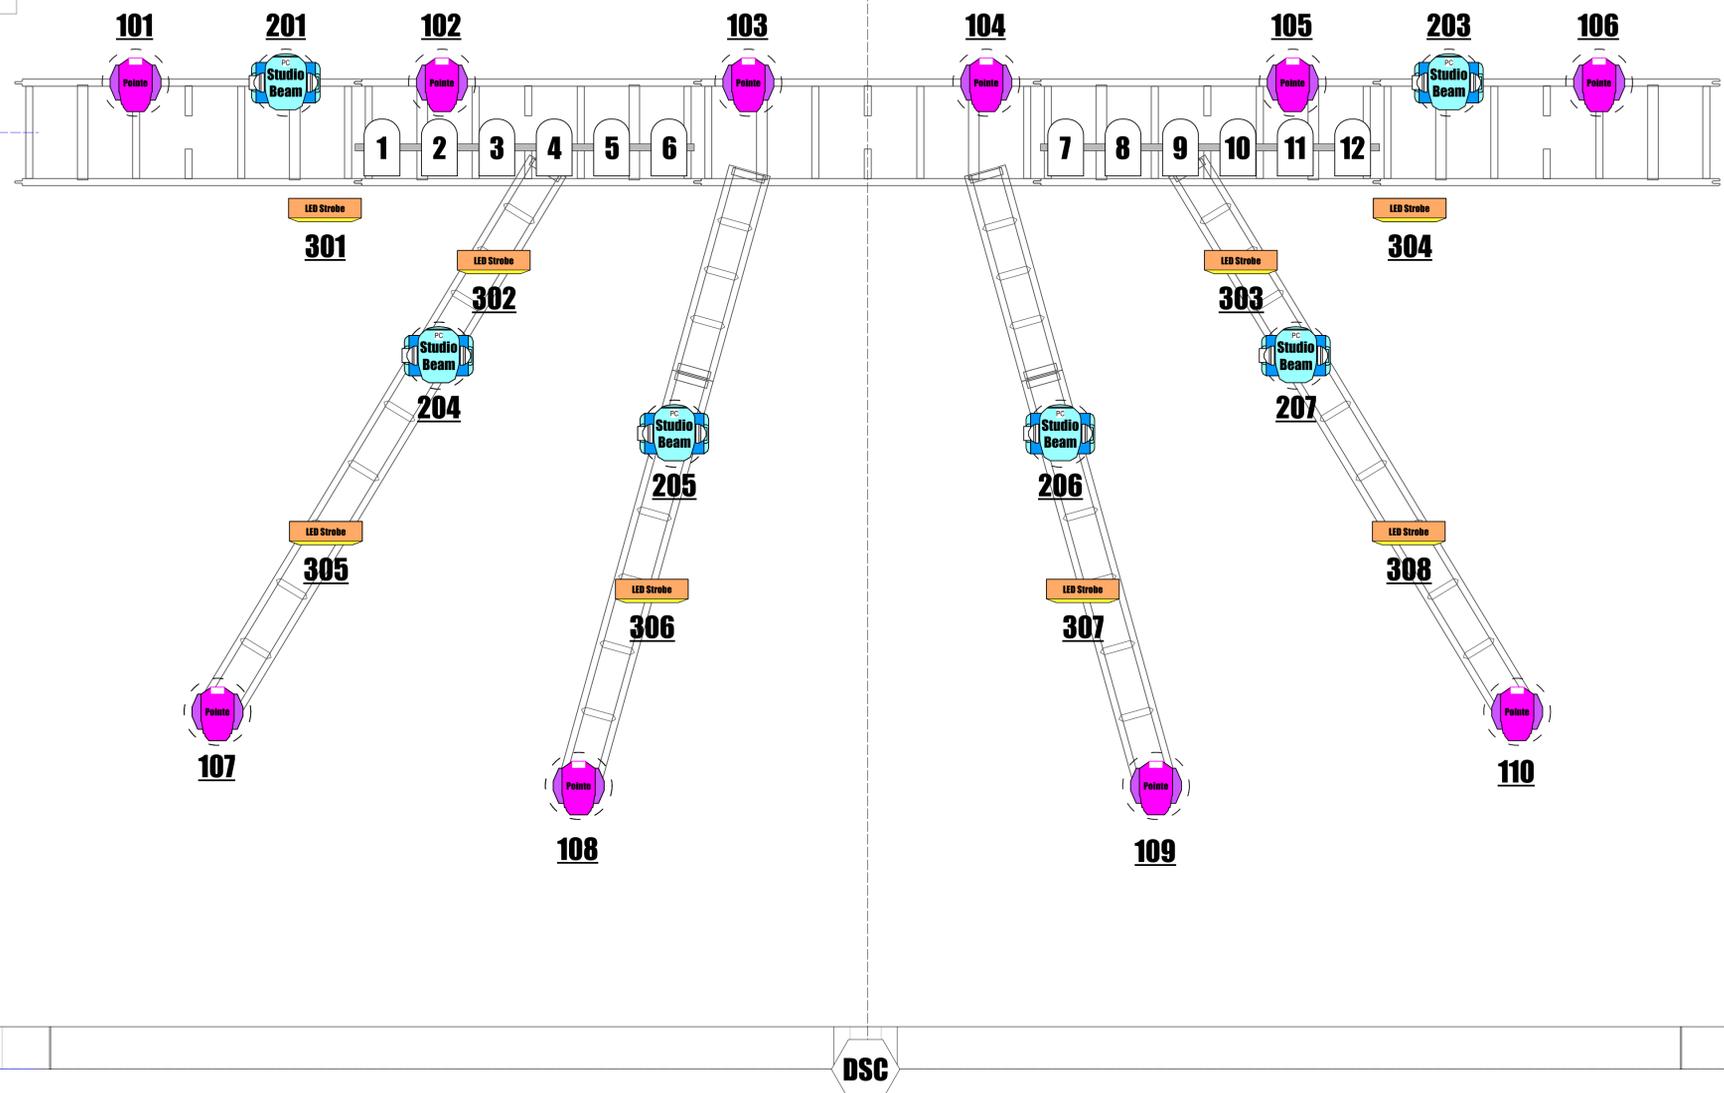

**Hazer - 45 / 46**  
**House Lights - 47 / 48**

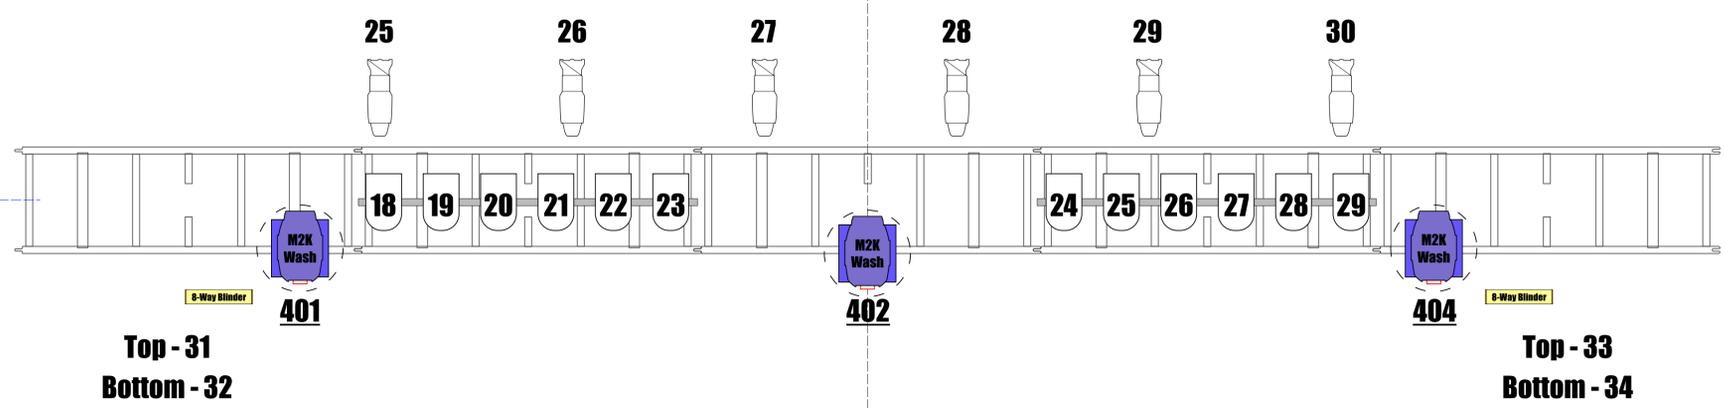

**Top - 31**  
**Bottom - 32**

**Top - 33**  
**Bottom - 34**

**Fixture Key**

Light	Quantity
Elation Protron Eclipse <small>*USW 4ch Mode</small>	10
ETC Source4	6
James Thomas 8-light Molefay	2
USITT PAR64-MFL	24
<b>Moving Light</b>	
High End Systems Studio Beam <small>*Standard 26ch Mode</small>	8
Martin MAC 2000 Wash <small>*Standard 21ch Mode</small>	3
Robe Robin Pointe <small>*Mode 2 - 16ch</small>	12